


**Scope of Work: MOP #21**  
**Steps 1-9 - New N2 (Nitrogen Gas)**  
**Feed from Existing Lash Miller**  
**Building**

**July 21-26 | AFTER HOURS**  
**5PM - 3:00AM (Each Day)**


**Install Hangers and run new Nitrogen piping through area of work.**

**\*Dust will be controlled, and floors will be vacuumed and wet mopped after the shift to prevent dust from traveling to nearby dust-sensitive areas.**

**\*Access to the affected area will be limited or restricted for safety. Occupants will have a path of travel in room 20, corridor 33K and adjacent work areas.**

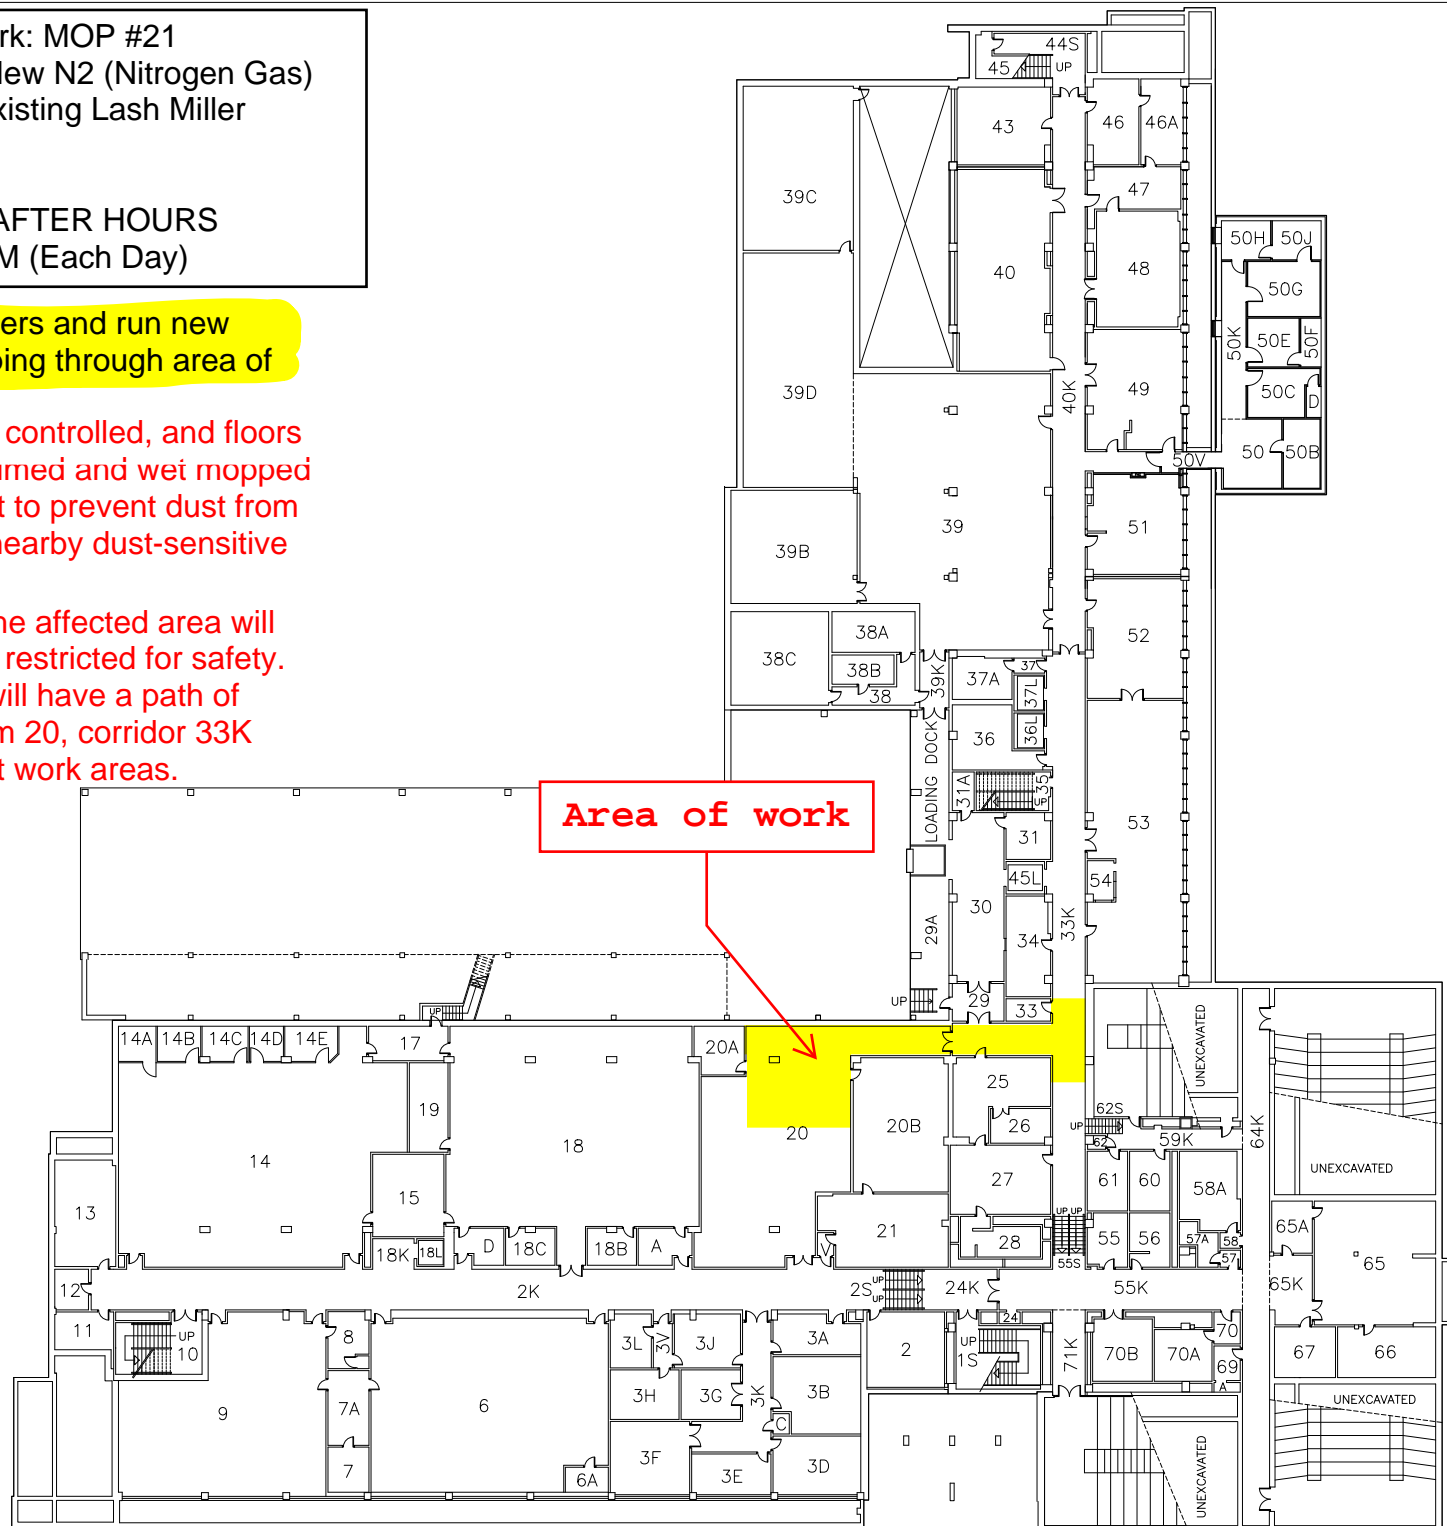

Scale(ft) 5 10 15 20 25 30  
 Scale(m) 1 2 3 5 10

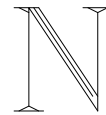

University  
of Toronto

Campus &  
Facilities  
Planning



Lash  
Miller  
Chemical  
Laboratories

Bldg #73  
Basement

93/01

Revisions  
04/06  
07/12  
10/09  
17/01  
19/04

DWG. #

1 of 7