


Crane
 National 18127
 103' Main Boom at 46.9°
 Base: Outriggers 100%
 Counterweight: Full
 70' Lift Radius (360°)
 Crane Capacity at 70' = 4,700 lbs

Load

Block	375 lbs
Hook	50 lbs
Synthetic (4)	
Crosby Shackle G-209 7/8" (4)	14.48 lbs
Total Rigging Weight	439 lbs
Load	2,000 lbs
Total Load	2,439 lbs

52% of capacity
 Sling Tension: 567 lbs

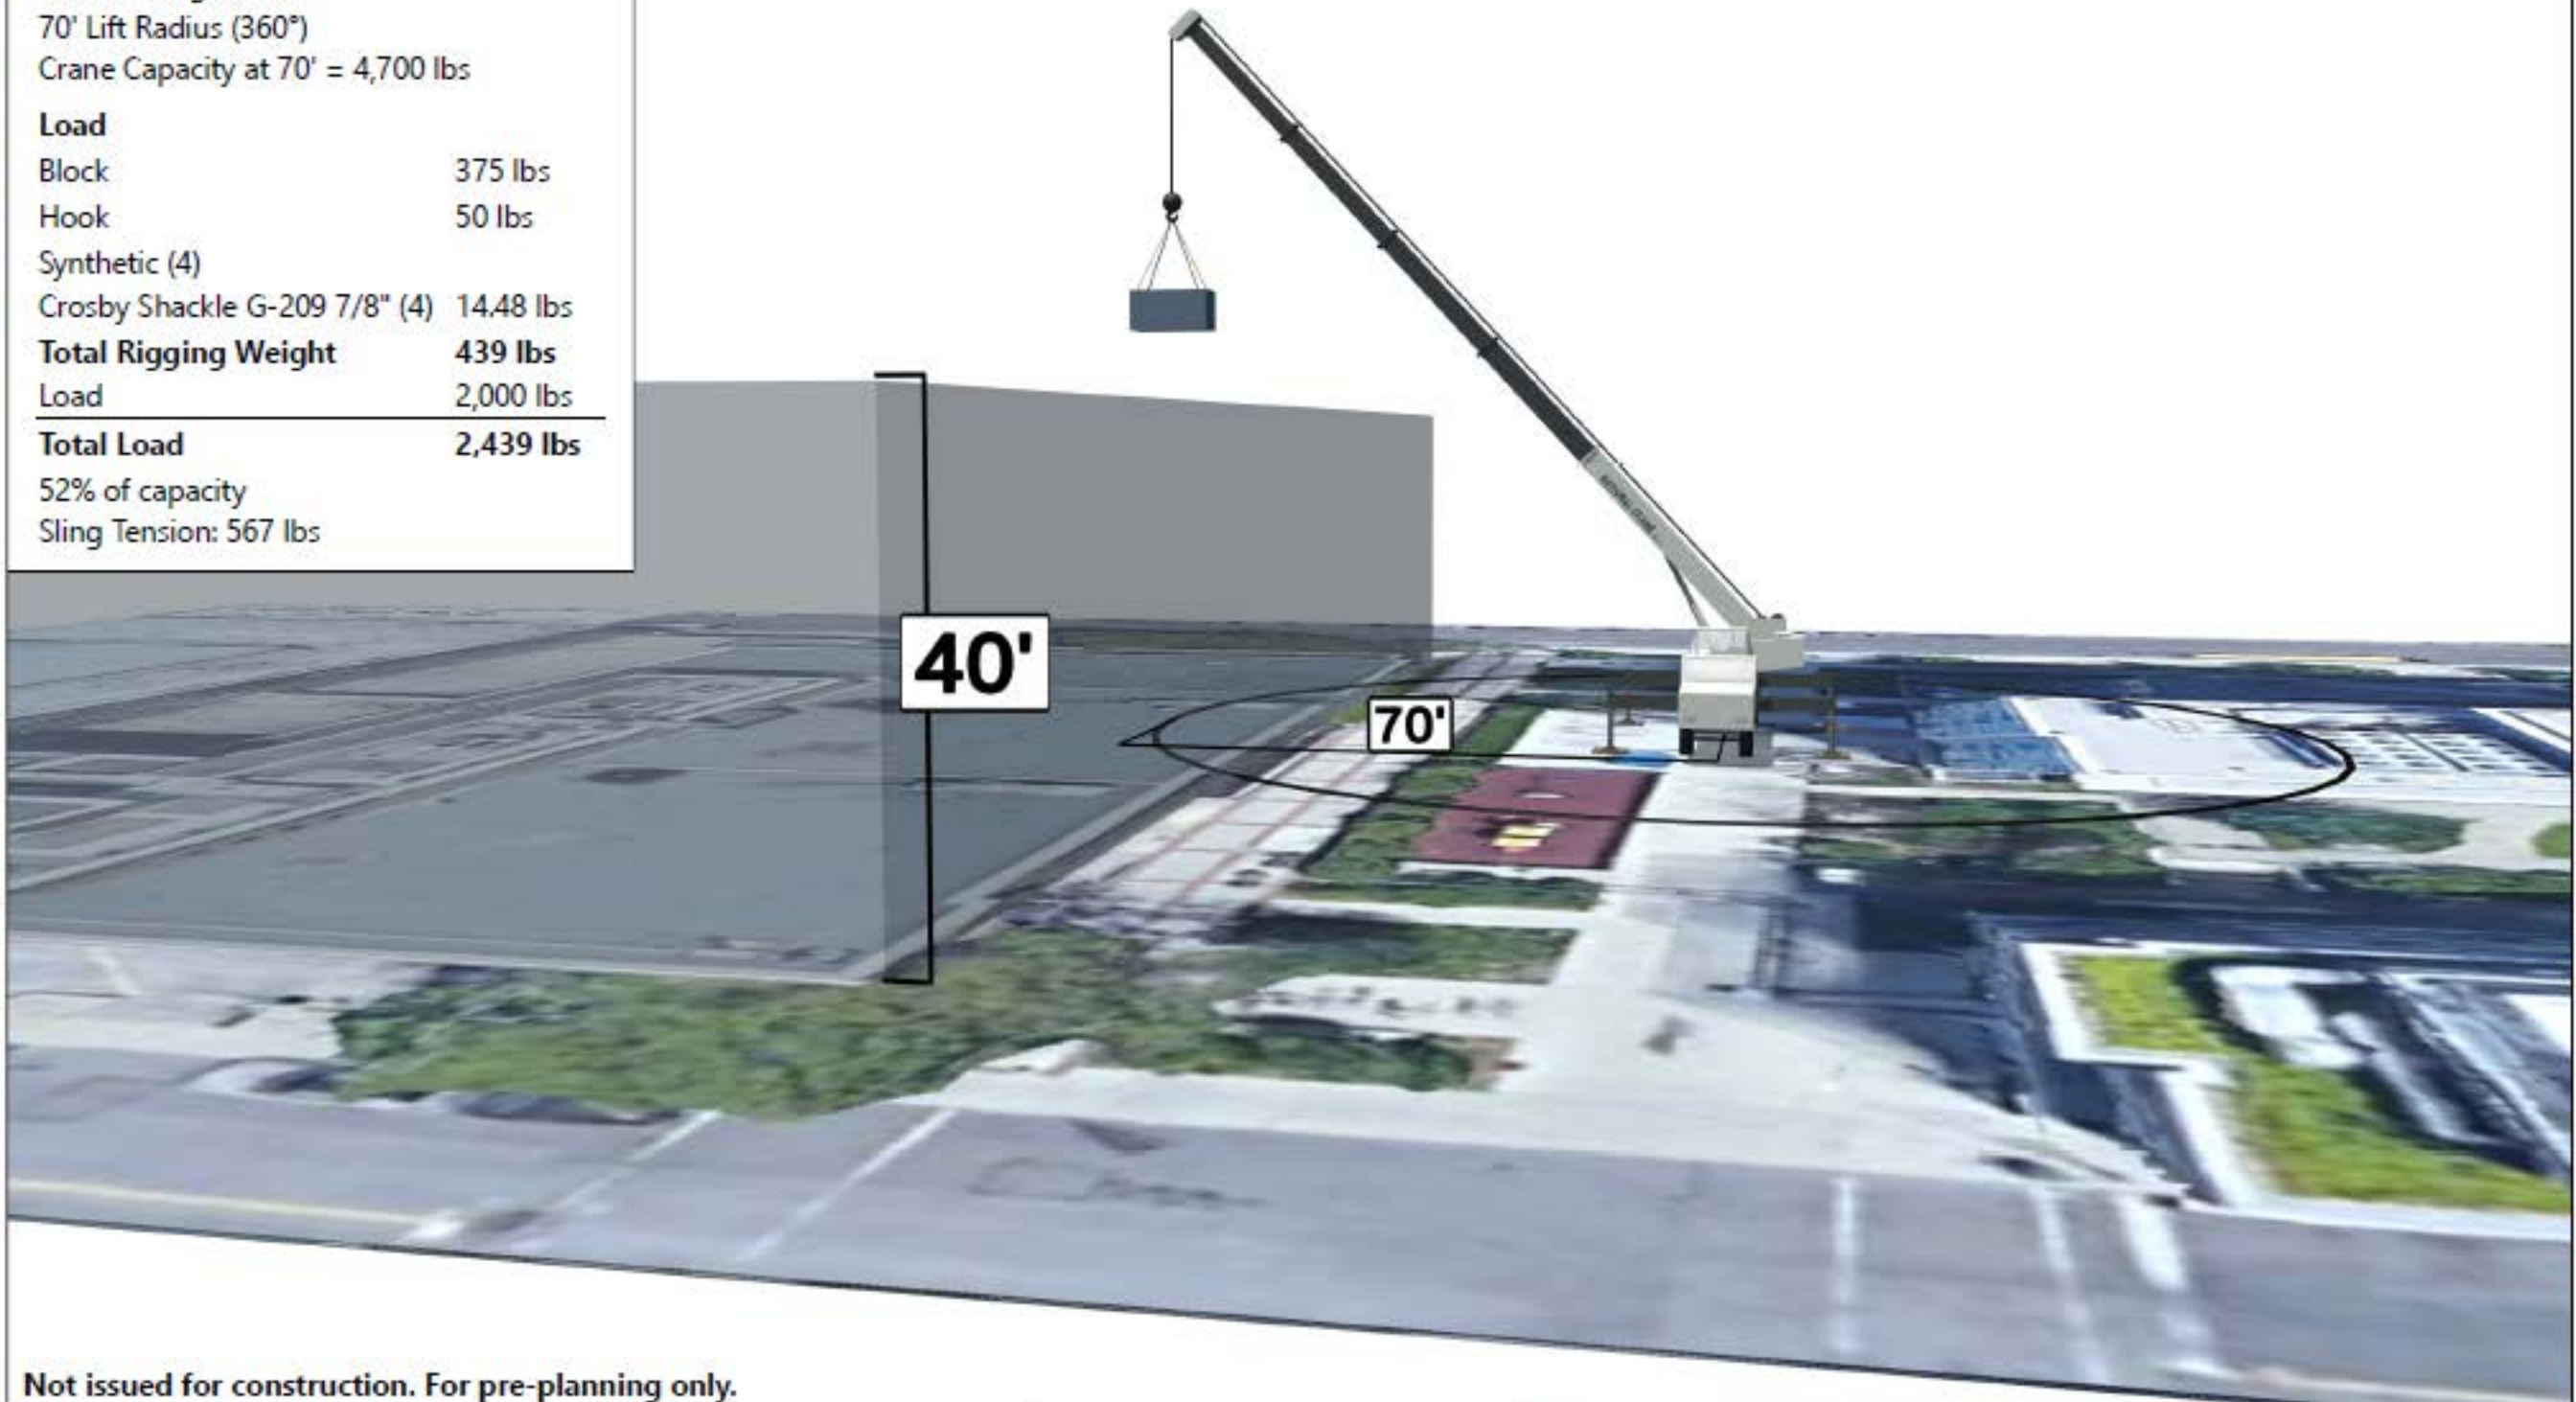

Not issued for construction. For pre-planning only.




Title	Lift Plan
Project	U of T Dentistry Building
Customer	Dunlis Mechanical
Description	Ducting Lift
Drawn By	Denis Gmazel
	4/13/2021

Crane
 National 18127
 103' Main Boom at 46.9°
 Base: Outriggers 100%
 Counterweight: Full
 70' Lift Radius (360°)
 Crane Capacity at 70' = 4,700 lbs

Load

Block	375 lbs
Hook	50 lbs
Synthetic (4)	
Crosby Shackle G-209 7/8" (4)	14.48 lbs
Total Rigging Weight	439 lbs
Load	2,000 lbs
Total Load	2,439 lbs
52% of capacity	
Sling Tension: 567 lbs	

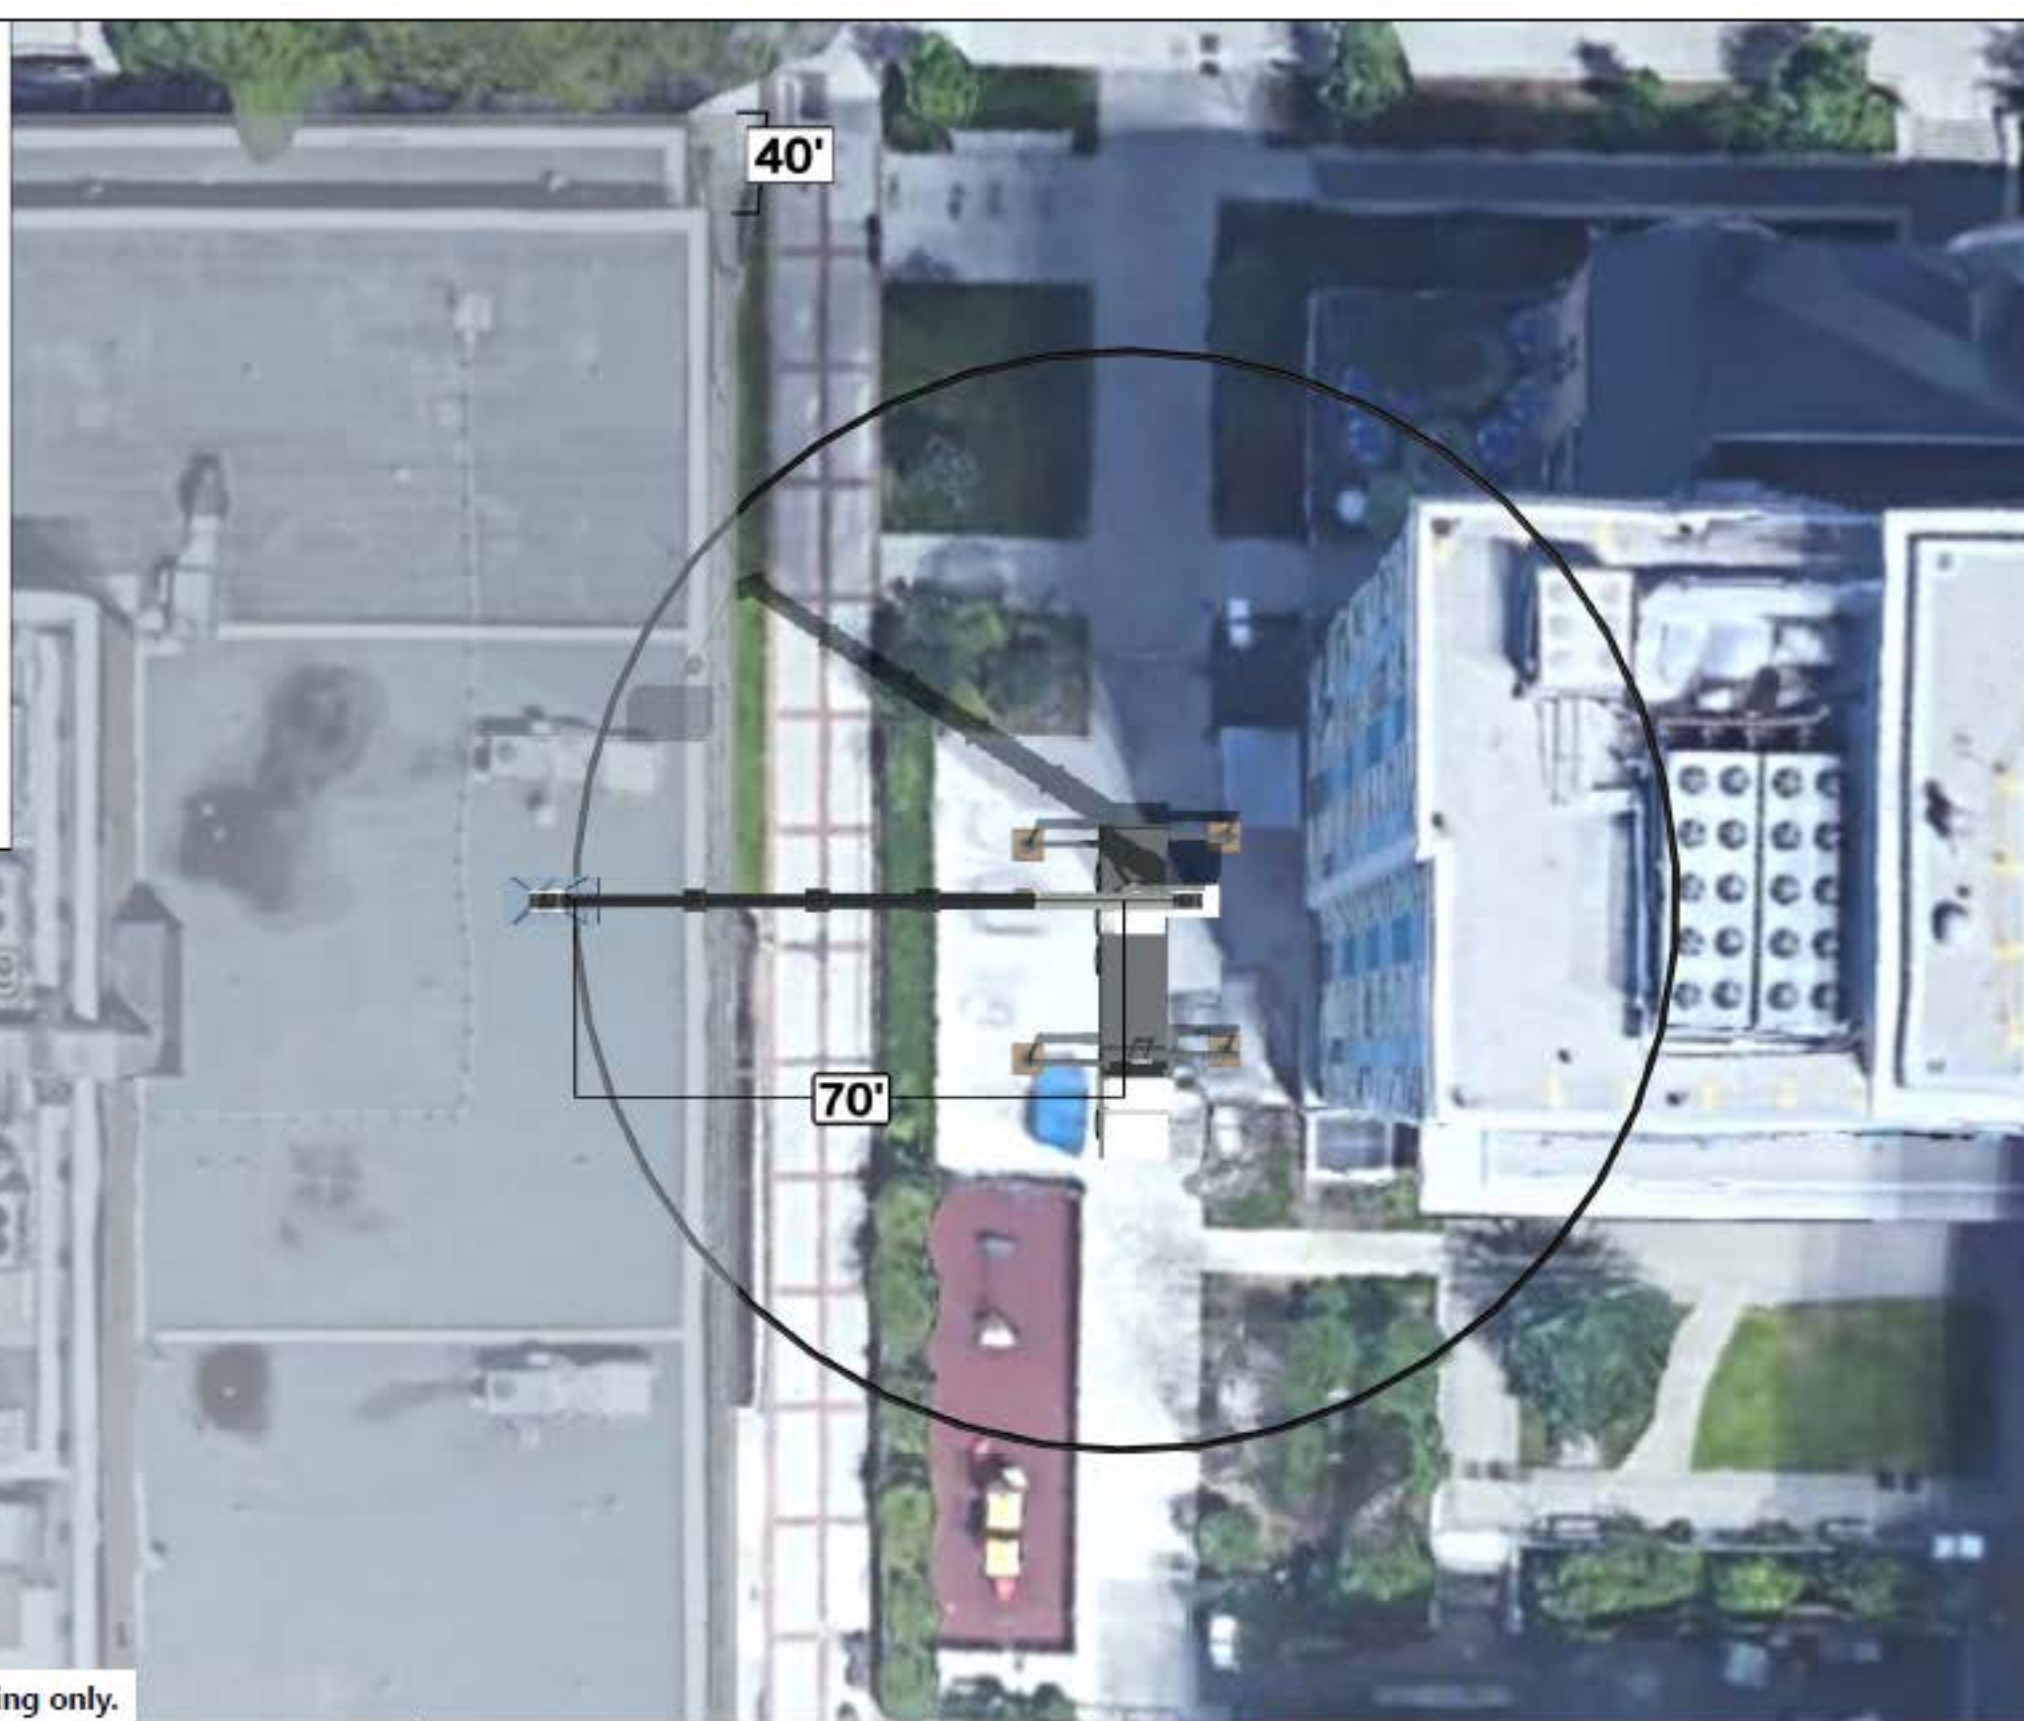

Dentistry Bldg

40'

70'

Not issued for construction. For pre-planning only.



Title	Lift Plan
Project	U of T Dentistry Building
Customer	Dunlis Mechanical
Description	Ducting Lift
Drawn By	Denis Gmazel
	4/13/2021